

THESE PLANS FORM THE BASIS FOR PERMIT ISSUANCE AND ANY DEVIATIONS FROM THESE PLANS AND DETAILS, INCLUDING THE VENTILATION SYSTEM, HEATING SYSTEM, WOODSTOVE, FIREPLACES, DECKS, BALCONIES AND FINISHED BASEMENTS, WILL REQUIRE A REVISED DRAWING AND CLEARANCE BY THE BUILDING DEPARTMENT.

© COPYRIGHT - NAUTA HOME DESIGNS

GENERAL NOTES

1. ALL WORK PERFORMED AND MATERIAL SUPPLIED SHALL COMPLY TO THE LATEST EDITION OF THE ONTARIO BUILDING CODE.
2. NAUTA HOME DESIGNS IS NOT LIABLE FOR ANY ERRORS OR OMISSIONS FOUND IN THESE BLUEPRINTS.
3. DO NOT SCALE BLUEPRINTS.
4. ALL WINDOW AND DOOR LINTELS SHALL BE #2 GRADE 2-2X10 UNLESS NOTED OTHERWISE ON THESE PLANS.

DESIGN CHANGES

ANY DEVIATION TO THE DESIGN OF THIS BUILDING OR USE OF ALTERNATIVE BUILDING MATERIALS SHALL BE NOTIFIED TO THE DESIGNER OF THESE PLANS AND SHALL NOT BE CARRIED OUT, UNTIL SUCH CAN CHECKED FOR ENGINEERING AND APPROVED.

© COPYRIGHT - NAUTA HOME DESIGNS
IT IS LEGAL TO COPY THIS PLAN IN WHOLE OR IN PART WITHOUT THE EXPRESS WRITTEN PERMISSION OF NAUTA HOME DESIGNS.

REVISIONS

The undersigned has reviewed and takes responsibility for this design, and has the qualifications and meets the requirements set out in the Ontario Building Code to be a designer.

QUALIFICATION INFORMATION

Required unless design is exempt under 2.17.5.1 of the building code

Hank Nauta

NAME

SIGNATURE

BCIN

REGISTRATION INFORMATION

Required unless design is exempt under 2.17.5.1 of the building code

Nauta Home Designs

NAME

BCIN

NAUTA
HOME DESIGNS

1-866-474-4320

1789 MERRITTVILLE HWY
WELLAND, ON L3B 5N5

PLAN NUMBER:

SH215

2018-314

PROJECT :

TWO STOREY
3214 SQ. FT.

WIDTH: 65' - 10.625"

DEPTH: 81' - 1.315"

BDRMS: 2

BATHS: 2.5

LOCATION:

1280 LAKESHORE ROAD

ST. CATHARINES

ONTARIO

TITLE:

FRONT
ELEVATION
LEFT
ELEVATION

DATE :

MAR. 2019

PAGE:

1 OF 6

ELEVATION CONSTRUCTION NOTES

1. EAVE PROTECTION AS PER 9.26.5 OBC.
2. FLASHING AT INTERFACE BETWEEN ROOFS WHERE THEY ABUT WALLS AS PER OBC 9.26.4.
3. PROVIDE "ICE AND WATER SHIELD" LAYER OVER ROOF SLOPES OF 3/12 AND LESS, AND ALL VALLEY'S.
4. WINDOW WELLS MAY BE REQUIRED DUE TO FINAL GRADE AND MUST BE DRAINED TO FOOTING LEVEL.
5. PROVIDE WEEPER IN ALL WINDOW WELLS AND FILL IN WITH 3/4" CLEAR STONE.
6. SLOPE GRADE AWAY FROM HOUSE. MINIMUM 6" DROP FOR 6'-0" DISTANCE AWAY FROM HOUSE.
7. CONTRACTOR TO VERIFY ALL EXISTING GRADES AND ALL FINISHED GRADES ON SITE.
8. CONFIRM LOCATION AND DEPTH OF FOUNDATION WALL STEP DOWNS ON SITE.
9. PROVIDE ENGINEERED LINTELS FOR ALL OPENINGS SUPPORTING TRUSSES SPANNING MORE THAN 32" I".
10. HANDRAIL FOR INTERIOR STAIRS AS PER DIV. B, PART 9.9.8.1 OF THE O.B.C. STAIRS OVER 3'-1" WIDE TO HAVE 2 HANDRAILS.
11. INTERIOR STAIR HEADROOM TO CONFORM TO DIV. B, PART 9.9.8.2 OF THE O.B.C. MINIMUM HEADROOM TO BE 6'-8" WITHIN DWELLING UNITS AND 6'-8" NOT WITHIN DWELLING UNITS.
12. ALL HANDRAILS AND GUARDS TO BE INSTALLED AS PER 9.9.1 OF THE O.B.C.
13. ENERGY REQUIREMENTS AS PER 9.9.2 OF THE O.B.C.

COMPLIANCE PACKAGE "A1"

GROSS INSULATED
WALL AREA • 5428.0 SQ. FT.
GROSS WINDOW
AREA • 1164.1 SQ. FT.
% WINDOWS • 21.4 %

COMPLIANCE PACKAGE "A1" STORAGE SPACE ABOVE GARAGE AREAS AS LISTED BELOW

GROSS INSULATED
WALL AREA • 1480.1 SQ. FT.
GROSS WINDOW
AREA • 91.9 SQ. FT.
% WINDOWS • 6.5 %



FRONT ELEVATION 3/16" = 1'0"

June 24, 2019

J.N.

11:48 AM



LEFT ELEVATION 3/16" = 1'0"

June 24, 2019


J.N.

11:48 AM

WWW.NAUTAHOMEDESIGNS.COM 1-866-474-4320
SEARCH OVER 1000 HOUSE PLANS ONLINE,
CUSTOM DESIGNS, ADDITIONS, & RENOVATIONS.

THESE PLANS FORM THE BASIS FOR PERMIT ISSUANCE AND ANY DEVIATIONS FROM THESE PLANS AND DETAILS, INCLUDING THE VENTILATION SYSTEM, HEATING SYSTEM, WOODSTOVE, FIREPLACES, DECKS, BALCONIES AND FINISHED BASEMENTS, WILL REQUIRE A REVISED DRAWING AND CLEARANCE BY THE BUILDING DEPARTMENT.


© COPYRIGHT - NAUTA HOME DESIGNS

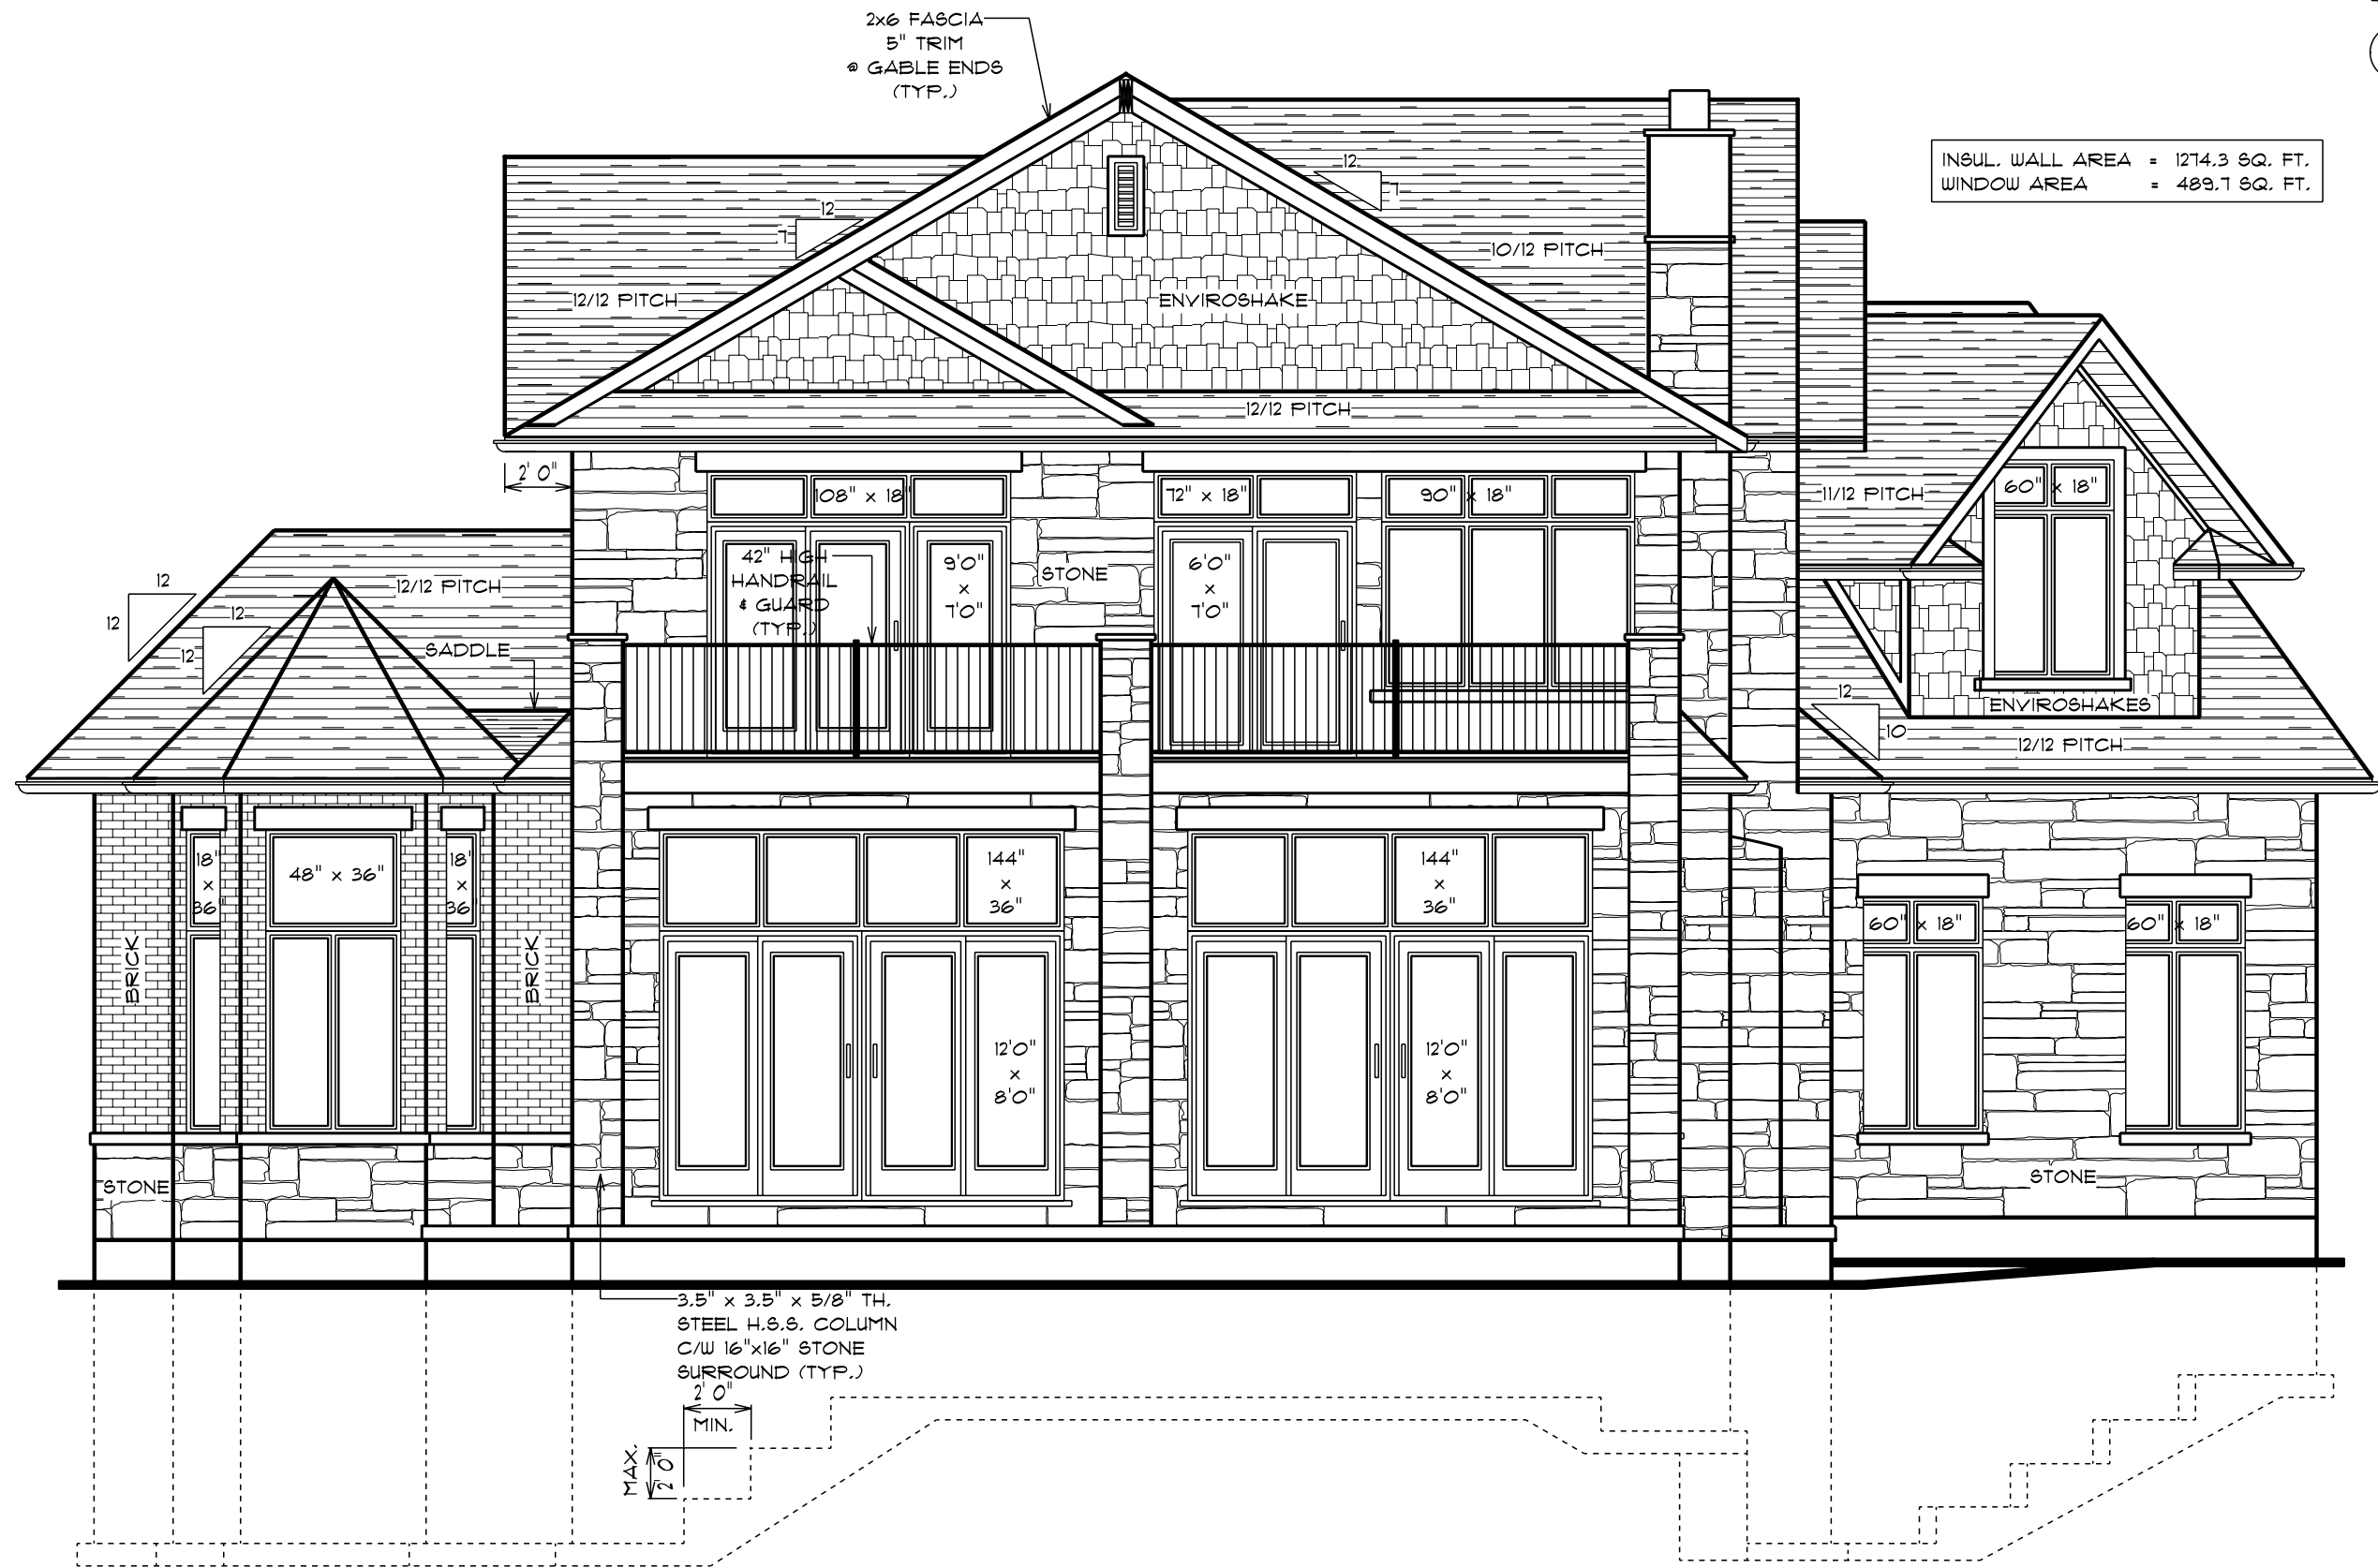

REAR (LAKE) ELEVATION

June 24, 2019 J.N. 11:48 AM

1/4" = 1'0"

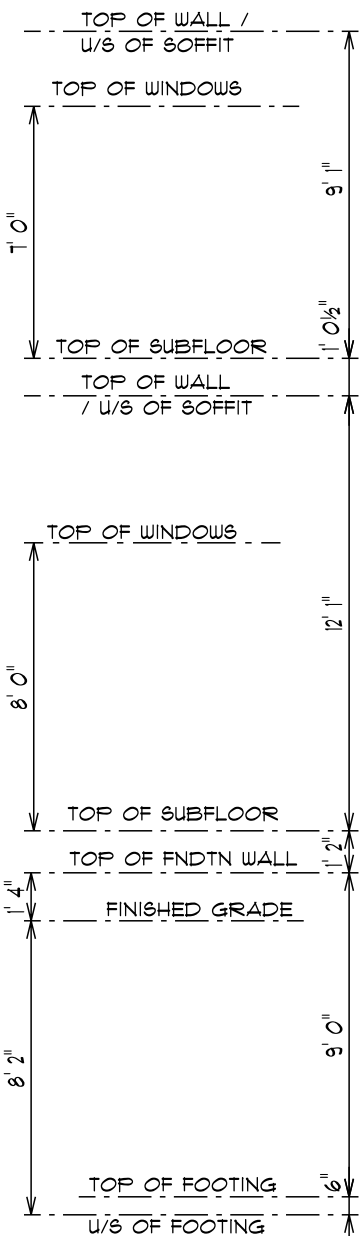

ELEVATION CONSTRUCTION NOTES


1. EAVE PROTECTION AS PER 9.26.5 O.B.C.
2. FLASHING AT INTERFACE BETWEEN ROOFS WHERE THEY ABUT WALLS AS PER O.B.C. 9.26.4.
3. PROVIDE "ICE AND WATER SHIELD" LAYER OVER ROOF SLOPES OF 3/12 AND LESS, AND ALL VALLEY'S.
4. WINDOW WELLS MAY BE REQUIRED DUE TO FINAL GRADE, AND MUST BE DRAINED TO FOOTING LEVEL.
5. PROVIDE WEEPER IN ALL WINDOW WELLS AND FILL IN WITH 3/4" CLEAR STONE.
6. SLOPE GRADE AWAY FROM HOUSE. MINIMUM 6" DROP FOR 6'-0" DISTANCE AWAY FROM HOUSE.
7. CONTRACTOR TO VERIFY ALL EXISTING GRADES AND ALL FINISHED GRADES ON SITE.
8. CONFIRM LOCATION AND DEPTH OF FOUNDATION WALL STEP DOWNS ON SITE.
9. PROVIDE ENGINEERED LINTELS FOR ALL OPENINGS SUPPORTING TRUSSES SPANNING MORE THAN 32' 1".
10. HANDRAIL FOR INTERIOR STAIRS AS PER DIV. B, PART 9.9.1.7 OF THE O.B.C. STAIRS OVER 3'-1" WIDE TO HAVE 2 HANDRAILS.
11. INTERIOR STAIR HEADROOM TO CONFORM TO DIV. B, PART 9.9.2.2 OF THE O.B.C. MINIMUM HEADROOM TO BE 6'-8" WITHIN DWELLING UNITS AND 6'-9" NOT WITHIN DWELLING UNITS.
12. ALL HANDRAILS AND GUARDS TO BE INSTALLED AS PER 9.9.1.7 OF THE O.B.C.
13. ENERGY REQUIREMENTS AS PER 9.9.1.2 OF THE O.B.C.



RIGHT ELEVATION

June 24, 2019 J.N. 11:48 AM

1/4" = 1'0"

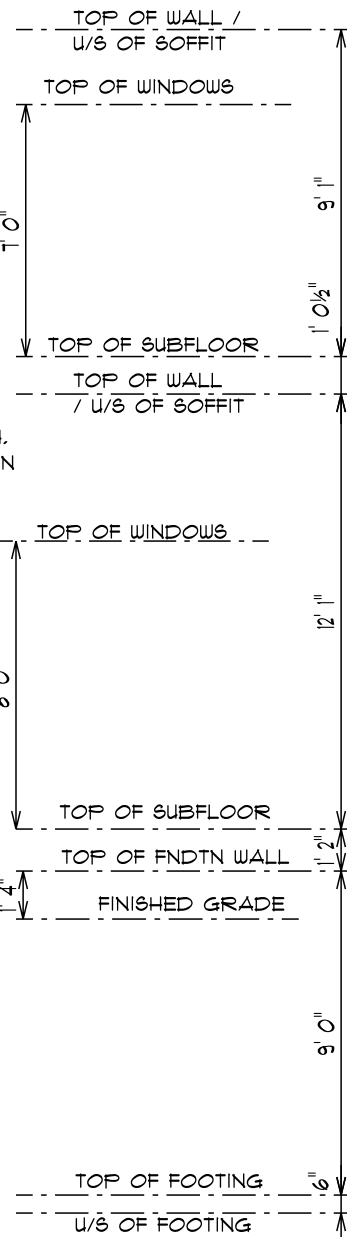

CONTRACTOR TO VERIFY ALL EXISTING GRADES & ALL FINISHED GRADES ON SITE. CONFIRM LOCATION AND DEPTH OF FOUNDATION WALL STEP DOWNS ON SITE.

ARMOR STONE RETAINING WALL TO SLOPE GRADE AWAY FROM HOUSE

3.5" x 3.5" x 5/8" TH. STEEL H.S.S. COLUMN C/W 16"x16" STONE SURROUND (TYP.)

INSUL. WALL AREA = 1439.1 SQ. FT. WINDOW AREA = 242.4 SQ. FT.

GENERAL NOTES

1. ALL WORK PERFORMED AND MATERIAL SUPPLIED SHALL COMPLY TO THE LATEST EDITION OF THE ONTARIO BUILDING CODE.
2. NAUTA HOME DESIGNS IS NOT LIABLE FOR ANY ERRORS OR OMISSIONS FOUND IN THESE BLUEPRINTS.
3. DO NOT SCALE BLUEPRINTS.
4. ALL WINDOW AND DOOR LINTELS SHALL BE #2 GRADE 2-210 UNLESS NOTED OTHERWISE ON THESE PLANS.

DESIGN CHANGES

ANY DEVIATION TO THE DESIGN OF THIS BUILDING OR USE OF ALTERNATIVE BUILDING MATERIALS SHALL BE NOTIFIED TO THE DESIGNER OF THESE PLANS AND SHALL NOT BE CARRIED OUT, UNTIL SUCH CAN CHECKED FOR ENGINEERING AND APPROVED.

© COPYRIGHT - NAUTA HOME DESIGNS IT IS LEGAL TO COPY THIS PLAN IN WHOLE OR IN PART WITHOUT THE EXPRESS WRITTEN PERMISSION OF NAUTA HOME DESIGNS.

REVISIONS

The undersigned has reviewed and takes responsibility for this design, and has the qualifications and meets the requirements set out in the Ontario Building Code to be a designer.

QUALIFICATION INFORMATION

Required unless design is exempt under 2.17.4.1. of the building code

Hank Nauta

NAME

SIGNATURE

BCIN

REGISTRATION INFORMATION

Required unless design is exempt under 2.17.4.1. of the building code

Nauta Home Designs

NAME

BCIN

NAUTA
HOME DESIGNS

1-866-474-4320

1789 MERRITTVILLE HWY
WELLAND, ON L3B 5N5

PLAN NUMBER:

6 H 2 1 5

2018-314

PROJECT :

TWO STOREY
3214 SQ. FT.

WIDTH: 65' - 10.625"

DEPTH: 81' - 1.375"

BDRMS: 2

BATHS: 2.5

LOCATION:

1280 LAKESHORE ROAD

ST. CATHARINES

ONTARIO

TITLE:

REAR
ELEVATION
RIGHT
ELEVATION

DATE :

MAR. 2019


PAGE:

2 OF 6

WWW.NAUTAHOMEDESIGNS.COM 1-866-474-4320
SEARCH OVER 1000 HOUSE PLANS ONLINE,
CUSTOM DESIGNS, ADDITIONS, & RENOVATIONS.


THESE PLANS FORM THE BASIS FOR PERMIT ISSUANCE AND ANY DEVIATIONS FROM THESE PLANS AND DETAILS, INCLUDING THE VENTILATION SYSTEM, HEATING SYSTEM, WOODSTOVE, FIREPLACES, DECKS, BALCONIES AND FINISHED BASEMENTS, WILL REQUIRE A REVISED DRAWING AND CLEARANCE BY THE BUILDING DEPARTMENT.

© COPYRIGHT - NAUTA HOME DESIGNS

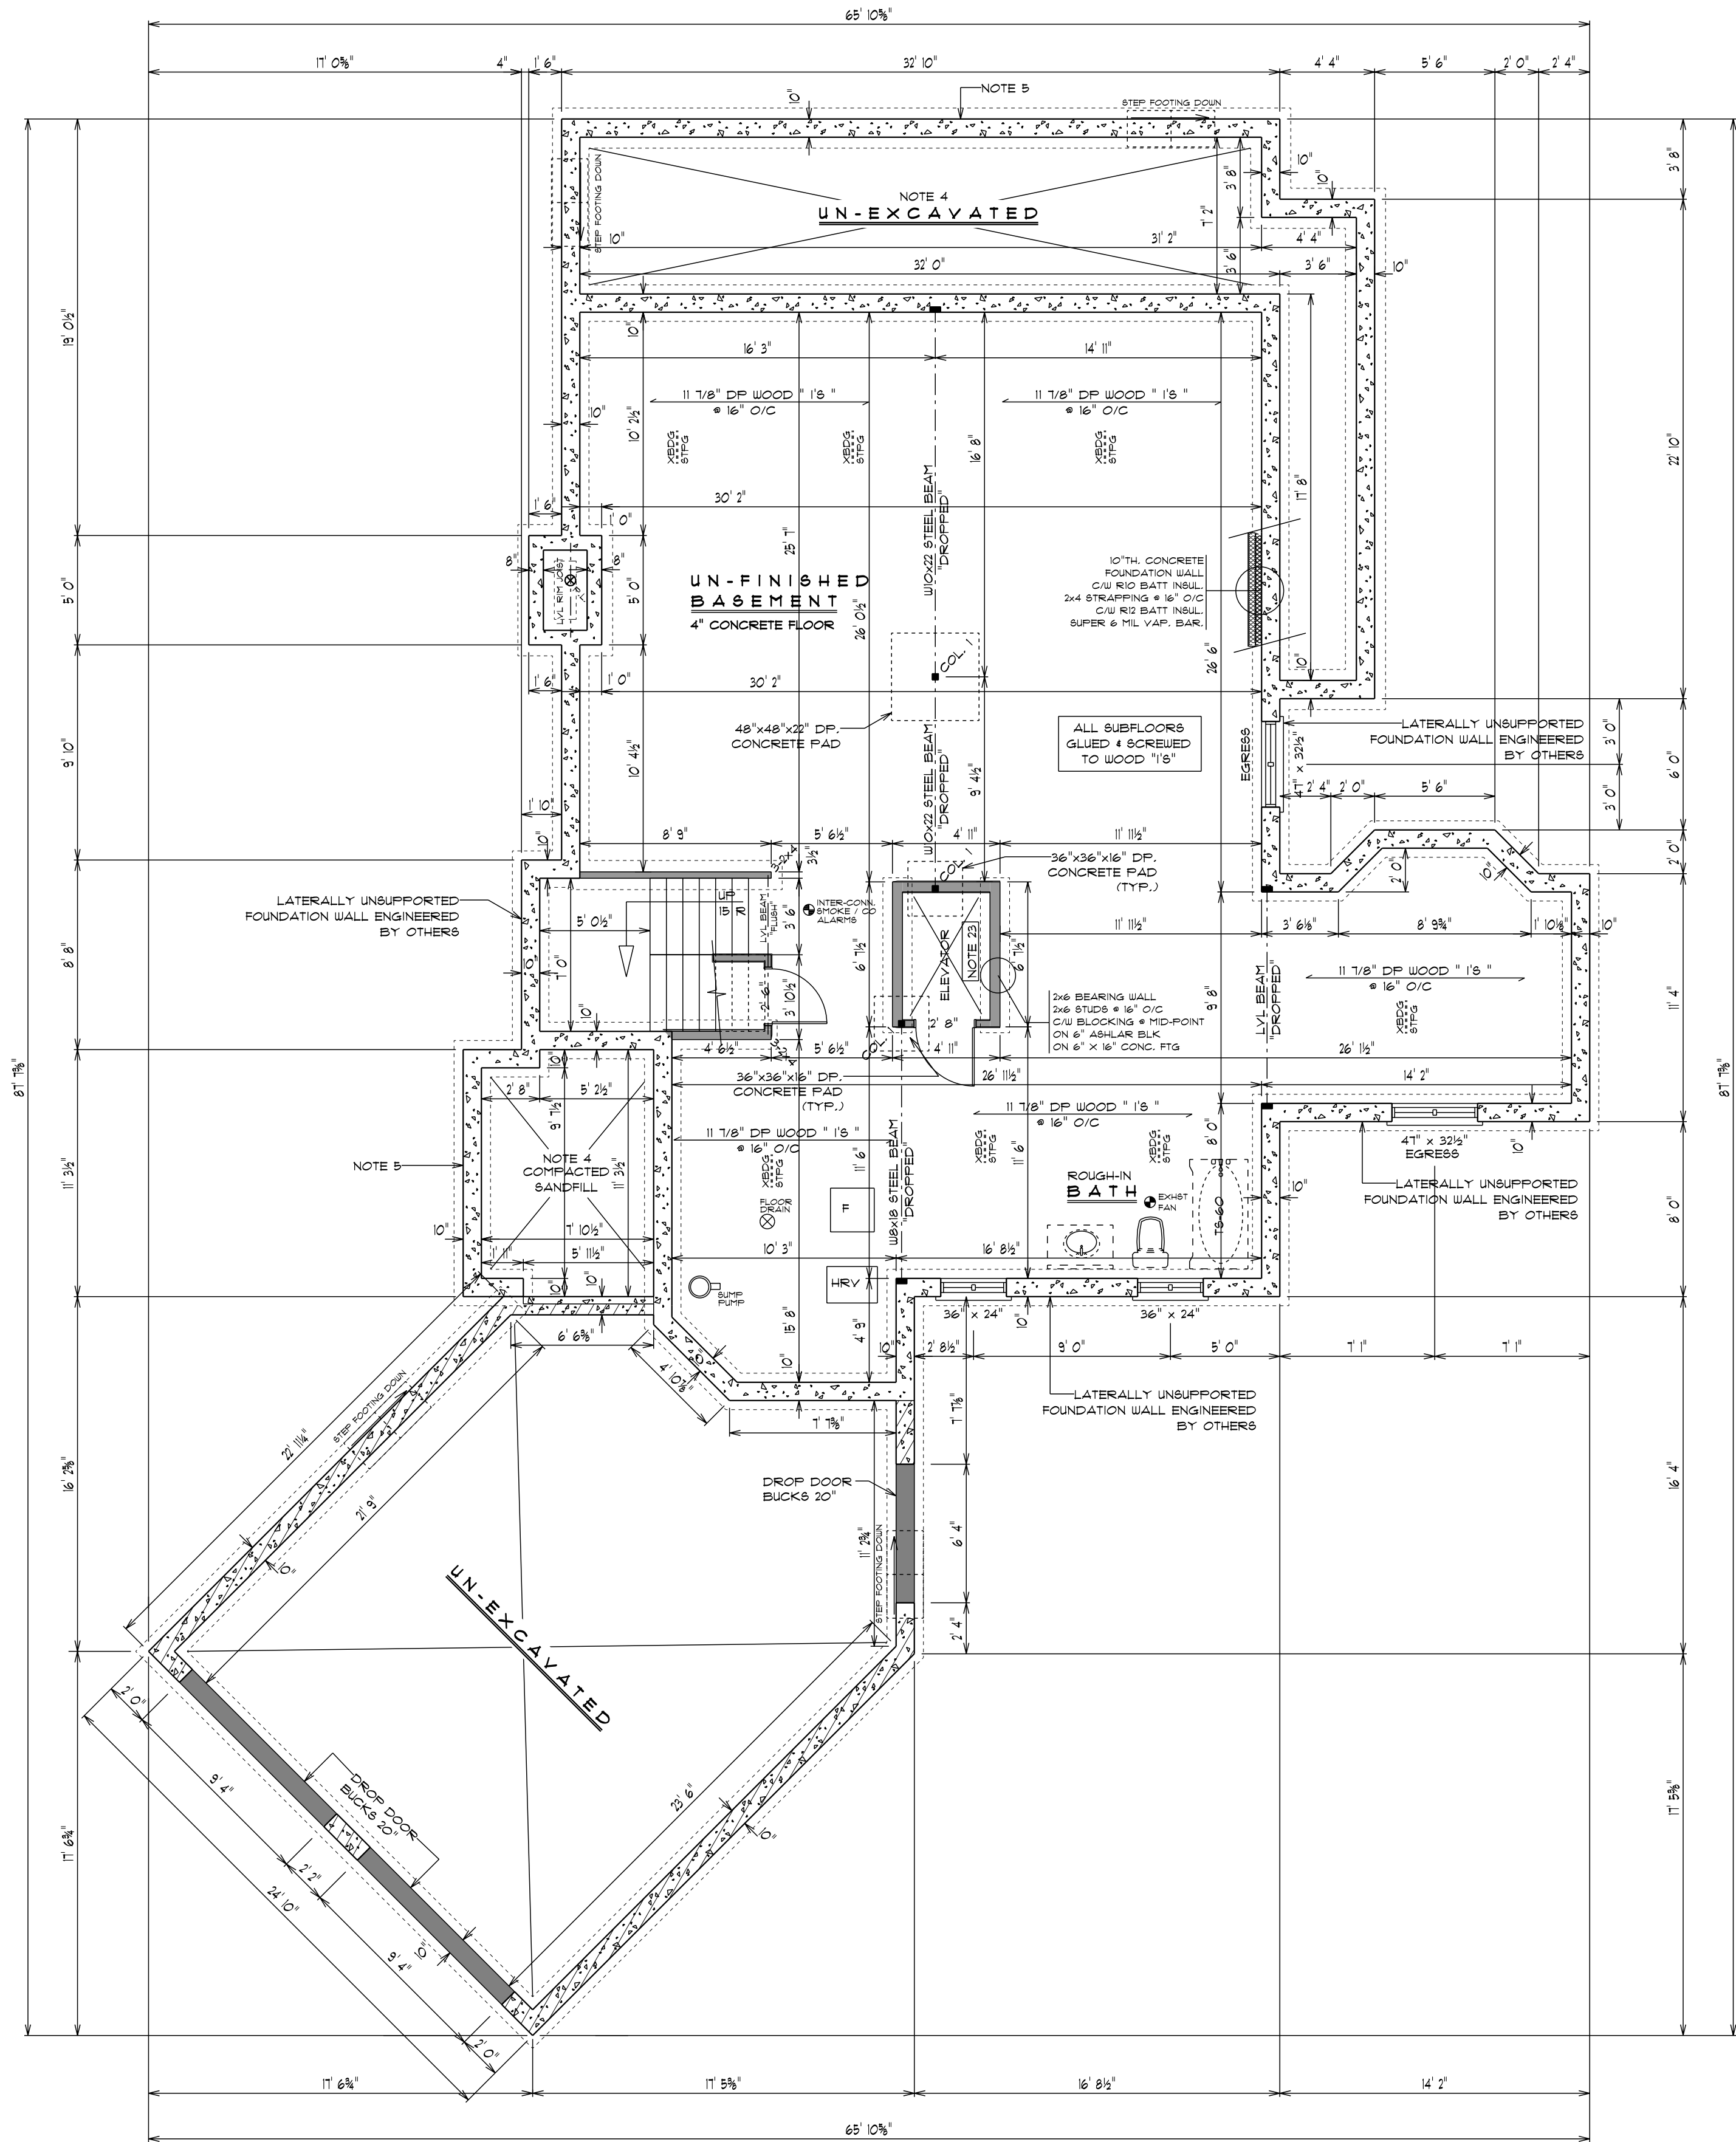

FOUNDATION PLAN CONSTRUCTION NOTES

1. ALL STEEL BEAMS WITH POINT LOADS TO BE SIZED BY PROFESSIONAL ENGINEER.
2. SEE SUPPLIER ENGINEERING DATA FOR ALL PRE-ENGINEERED WOOD, HEADERS, BEAMS, COLUMNS, AND WOOD IS.
3. ALL EXTERIOR CONCRETE 'PLATWORK' TO BE MINIMUM 32 MPa WITH 5% - 8% AIR ENTRAINMENT.
4. SLAB ON GRADE TO BE 5" THICK MIN. 32 MPa (4650 PSI); MAX. 4" SLUMP 5% - 8% AIR ENTRAINMENT 6"x6"x6 W.U.M. 6" MIN. 3/4" THICK CLEAR STONE COMPACTED BASE 1" SAUCUTS @ 8'-0" O/C EA. WAY WITHIN 24 HOURS OF POUR
5. 10M BENT DOUELS @ 23 5/8" O/C AT PERIMETER OF SLAB
6. CONCRETE STRENGTHS
- FOOTINGS @ 20 MPa
- FOUNDATION WALLS @ 20 MPa
- CONC. FLOOR @ 25 MPa
- GARAGE FLOOR @ 32 MPa
NO WATER ADDED ON SITE
7. SUMP PUMP C/W CHILD PROOF LID (3/4.5.2.2.2). INSTALLED & OPERATIONAL PRIOR TO OCCUPANCY.
8. ALL SMOKE ALARMS ARE TO BE INTER-CONNECTED. ALL SMOKE ALARMS TO HAVE A VISUAL SIGNAL DEVICE IN ADDITION TO AN AUDIBLE SIGNAL DEVICE
9. SMOKE ALARMS SHALL BE WIRED SO THAT WHEN THE ALARM SOUNDS, ALL ALARMS SOUND.
10. CARBON MONOXIDE DETECTORS REQUIRED FOR FUEL APPLIANCES (CBC 9.33.4.2), AS WELL AS ADJACENT TO EACH SLEEPING AREA.
11. CONFIRM WITH BUILDER THE NUMBER OF LOCATION AND SIZE OF ALL BASEMENT WINDOWS.
12. ALL BASEMENT WINDOWS ARE TO BE VINYL AND 'FOURED IN PLACE'
13. WINDOW WELLS MAY BE REQUIRED DUE TO FINAL GRADE. CONFIRM WITH BUILDER.
14. BASEMENT BEAM POCKET BEARING TO BE MINIMUM 3 1/2" AS PER 9.23.8.1 CBC
15. HANDRAIL FOR INTERIOR STAIRS AS PER DIV. B, PART 9, 9.8.1 OF THE O.B.C. STAIRS OVER 3'-1" WIDE TO HAVE 2 HANDRAILS.
16. INTERIOR STAIR HEADROOM TO CONFORM TO DIV. B, PART 9, 9.8.2.2 OF THE O.B.C. MINIMUM HEADROOM TO BE 6'-8" WITHIN DUELLING UNITS AND 6'-9" NOT WITHIN DUELLING UNITS
17. ALL HANDRAILS & GUARDS TO BE INSTALLED AS PER 9B-1 OF THE O.B.C.
18. PROVIDE ENGINEERING DATA ON ALL MANUFACTURED COLUMNS AND TELEPOSTS.
19. ALL TELEPOSTS TO BEAR LABEL FOR RATED CAPACITY.
20. PROVIDE ENGINEERED LINTELS FOR ALL OPENINGS SUPPORTING TRUSSES SPANNING MORE THAN 32' 11".
21. ANY PORTION OF CONCRETE WALL THAT IS LATEROALLY UNSUPPORTED FOR 48" OR MORE IN LENGTH, MUST BE ENGINEERED
22. ENERGY REQUIREMENTS AS PER 9B-12 OF THE O.B.C.
23. ELEVATOR PIT DEPTH MINIMUM 8' DEEP VERIFY MANUFACTURERS SPECS

 

COLUMN CHART	
COL. 1	3.5"x3.5"x3.75" TH. ONE PIECE STEEL H.B.S. COLUMN

WALL LEGEND	
	10TH CONCRETE FOUNDATION WALL
	10TH CONCRETE FOUNDATION WALL FOR GARAGE POURED 6' HIGHER
	8TH CONCRETE FOUNDATION WALL
	10TH CONCRETE FOUNDATION WALL C/W 24TH BLANKET INSUL 24TH STRAPPING @ 16' O/C C/W R2 BATT INSUL SUPER 6 MIL VAP. BAR.
	24TH PARTITION WALL
	24TH BEARING WALL
	24TH BEARING WALL

FOUNDATION PLAN 3/16" = 1'0"

June 24, 2019 J.N. 11:48 AM

WWW.NAUTAHOMEDESIGNS.COM 1-866-474-4320
SEARCH OVER 1000 HOUSE PLANS ONLINE,
CUSTOM DESIGNS, ADDITIONS, & RENOVATIONS.

GENERAL NOTES

1. ALL WORK PERFORMED AND MATERIAL SUPPLIED SHALL COMPLY TO THE LATEST EDITION OF THE ONTARIO BUILDING CODE.
2. NAUTA HOME DESIGNS IS NOT LIABLE FOR ANY ERRORS OR OMISSIONS FOUND IN THESE BLUEPRINTS.
3. DO NOT SCALE BLUEPRINTS.
4. ALL WINDOW AND DOOR LINTELS SHALL BE #2 GRADE 2x10 UNLESS NOTED OTHERWISE ON THESE PLANS.

DESIGN CHANGES

ANY DEVIATION TO THE DESIGN OF THIS BUILDING OR USE OF ALTERNATIVE BUILDING MATERIALS SHALL BE NOTIFIED TO THE DESIGNER OF THESE PLANS AND SHALL NOT BE CARRIED OUT, UNTIL SUCH CAN CHECKED FOR ENGINEERING AND APPROVED.

© COPYRIGHT - NAUTA HOME DESIGNS
IT IS LEGAL TO COPY THIS PLAN IN WHOLE OR IN PART WITHOUT THE EXPRESS WRITTEN PERMISSION OF NAUTA HOME DESIGNS.

REVISIONS

The undersigned has reviewed and takes responsibility for this design, and has the qualifications and meets the requirements set out in the Ontario Building Code to be a designer.

QUALIFICATION INFORMATION
Required unless design is exempt under 2.17.4.1 of the building code

Hank Nauta

NAME

SIGNATURE

BCIN

REGISTRATION INFORMATION
Required unless design is exempt under 2.17.4.1 of the building code

Nauta Home Designs

NAME

BCIN

NAUTA
HOME DESIGNS

1-866-474-4320

1789 MERRITTVILLE HWY
WELLAND, ON L3B 5N5

PLAN NUMBER:

6 H 2 1 5

2018-314

PROJECT :

TWO STOREY

3214 SQ. FT.

WIDTH: 65' - 10.625"

DEPTH: 81' - 1.375"

BDRMS: 2

BATHS: 2.5

LOCATION:

1280 LAKESHORE ROAD

ST. CATHARINES

ONTARIO

TITLE:

FOUNDATION

PLAN

DATE :

PAGE:

MAR. 2019

3 OF 6


© COPYRIGHT - NAUTA HOME DESIGNS

VERTICAL LBS	HORIZONTAL LBS	THROCKLES	5/16" BENCH	5/16" BENCH	5/16" BENCH
DO (1/2)	DO (1/2)	6 (1/4)	2.55 (1/8)	2.47 (1/8)	2.50 (1/8)
DO (1/2)	DO (1/2)	6 (1/4)	2.79 (1/8)	2.68 (1/8)	2.68 (1/8)
DO (1/2)	DO (1/2)	6 (1/4)	2.93 (1/8)	2.81 (1/8)	2.81 (1/8)
DO (1/2)	DO (1/2)	6 (1/4)	3.48 (1/8)	3.36 (1/8)	3.36 (1/8)
DO (1/2)	DO (1/2)	6 (1/4)	3.68 (1/8)	3.56 (1/8)	3.56 (1/8)
DO (1/2)	DO (1/2)	6 (1/4)	4.23 (1/8)	4.10 (1/8)	4.10 (1/8)
DO (1/2)	DO (1/2)	6 (1/4)	4.43 (1/8)	4.30 (1/8)	4.30 (1/8)
DO (1/2)	DO (1/2)	6 (1/4)	4.63 (1/8)	4.50 (1/8)	4.50 (1/8)
SEARCH OVER 1000 HOUSE PLANS ONLINE,
CUSTOM DESIGNS, ADDITIONS, & RENOVATIONS.

THESE PLANS FORM THE BASIS FOR PERMIT ISSUANCE AND ANY DEVIATIONS FROM THESE PLANS AND DETAILS, INCLUDING THE VENTILATION SYSTEM, HEATING SYSTEM, WOODSTOVE, FIREPLACES, DECKS, BALCONIES AND FINISHED BASEMENTS, WILL REQUIRE A REVISED DRAWING AND CLEARANCE BY THE BUILDING DEPARTMENT.

© COPYRIGHT - NAUTA HOME DESIGNS

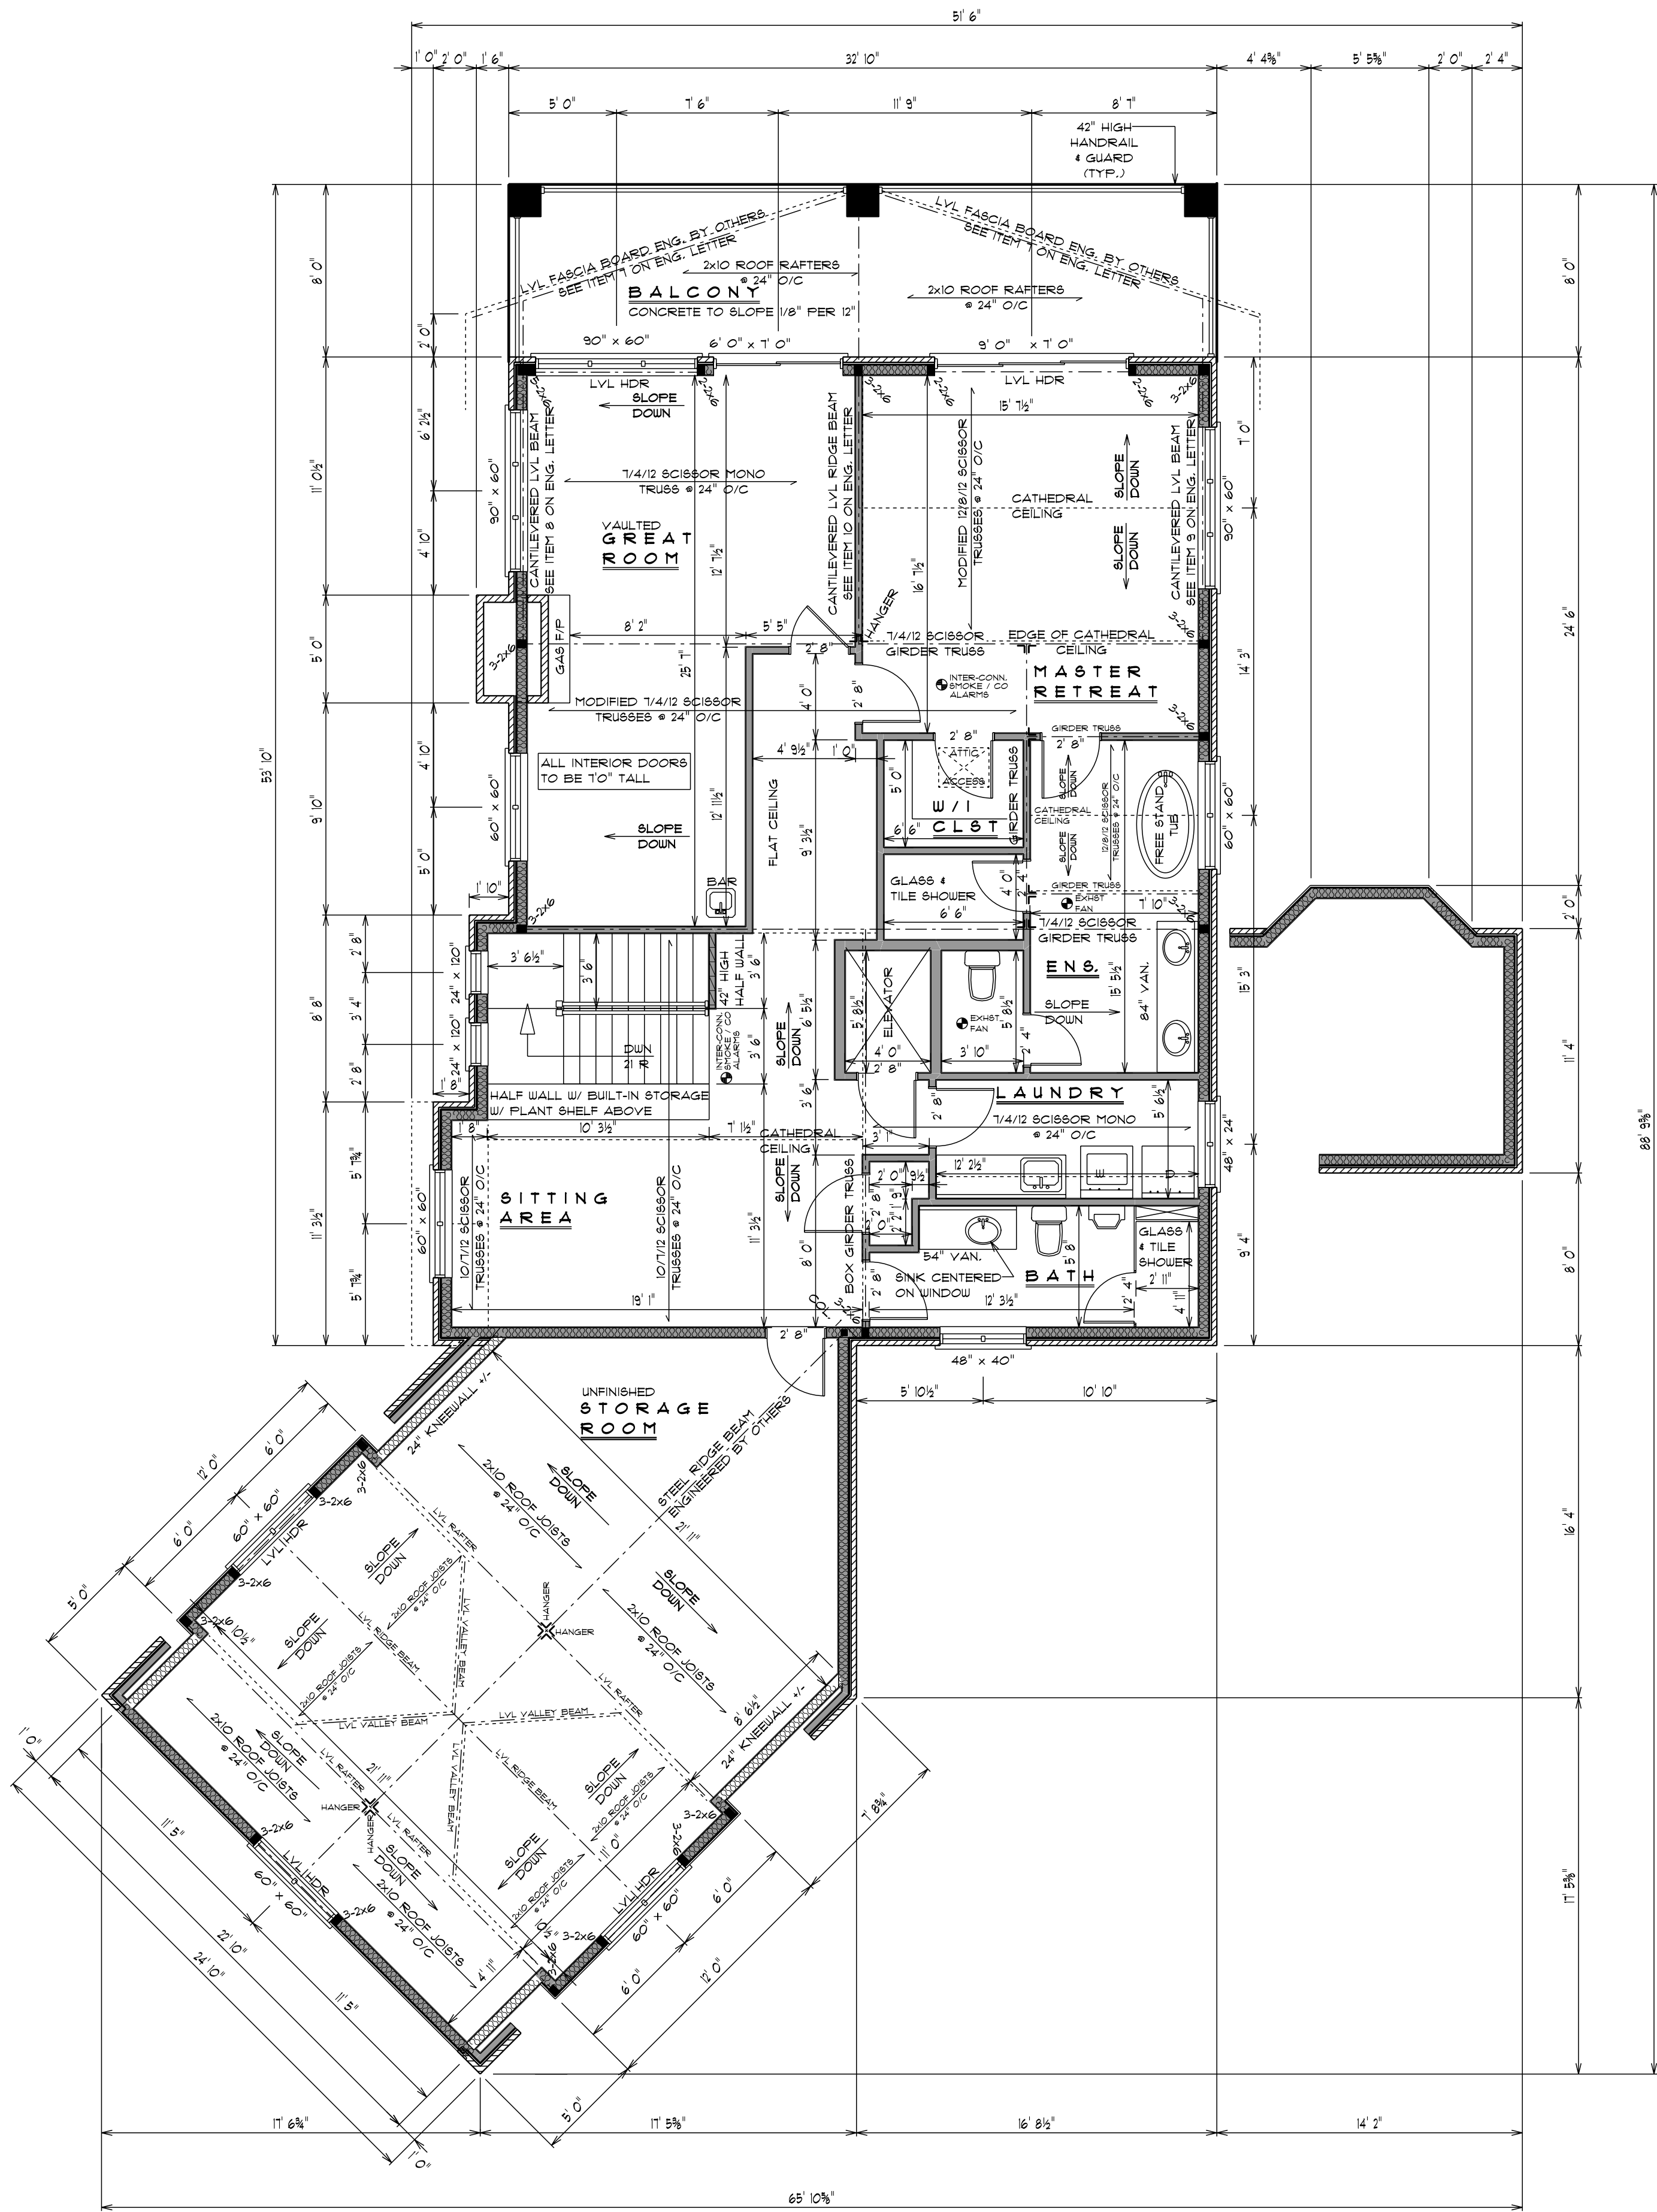

2ND FLOOR PLAN 3/16" = 1'0"

GROSS FLOOR AREA = 1531 SQ. FT.
June 24, 2019 J.N.

11:48 AM

WWW.NAUTAHOMEDESIGNS.COM 1-866-474-4320
SEARCH OVER 1000 HOUSE PLANS ONLINE,
CUSTOM DESIGNS, ADDITIONS, & RENOVATIONS.

GENERAL NOTES

1. ALL WORK PERFORMED AND MATERIAL SUPPLIED SHALL COMPLY TO THE LATEST EDITION OF THE ONTARIO BUILDING CODE.
2. NAUTA HOME DESIGNS IS NOT LIABLE FOR ANY ERRORS OR OMISSIONS FOUND IN THESE BLUEPRINTS.
3. DO NOT SCALE BLUEPRINTS.
4. ALL WINDOW AND DOOR LINTELS SHALL BE #2 GRADE 2-2X10 UNLESS NOTED OTHERWISE ON THESE PLANS.

DESIGN CHANGES

ANY DEVIATION TO THE DESIGN OF THIS BUILDING OR USE OF ALTERNATIVE BUILDING MATERIALS SHALL BE NOTIFIED TO THE DESIGNER OF THESE PLANS AND SHALL NOT BE CARRIED OUT, UNTIL SUCH CAN CHECKED FOR ENGINEERING AND APPROVED.

© COPYRIGHT - NAUTA HOME DESIGNS
IT IS LEGAL TO COPY THIS PLAN IN WHOLE OR IN PART WITHOUT THE EXPRESS WRITTEN PERMISSION OF NAUTA HOME DESIGNS.

REVISIONS

The undersigned has reviewed and takes responsibility for this design, and has the qualifications and meets the requirements set out in the Ontario Building Code to be a designer.

QUALIFICATION INFORMATION

Hank Nauta

NAME

SIGNATURE

BCIN

REGISTRATION INFORMATION

Required unless design is exempt under 2.17.4.1. of the Building Code

Nauta Home Designs

NAME

BCIN

NAUTA
HOME DESIGNS

1-866-474-4320

1789 MERRITTVILLE HWY
WELLAND, ON L3B 5N5

PLAN NUMBER:

6 H 2 1 5

2018-314

PROJECT :

TWO STOREY
3214 SQ. FT.

WIDTH: 65' - 10.625"

DEPTH: 81' - 1.375"

BDRMS: 2

BATHS: 2.5

LOCATION:

1280 LAKESHORE ROAD

ST. CATHARINES

ONTARIO

TITLE:

2ND FLOOR
PLAN

DATE :

PAGE:

MAR. 2019

5 OF 6

